




Vertilux Limited
 7950 NW 79th Place
 Medley, FL 33166

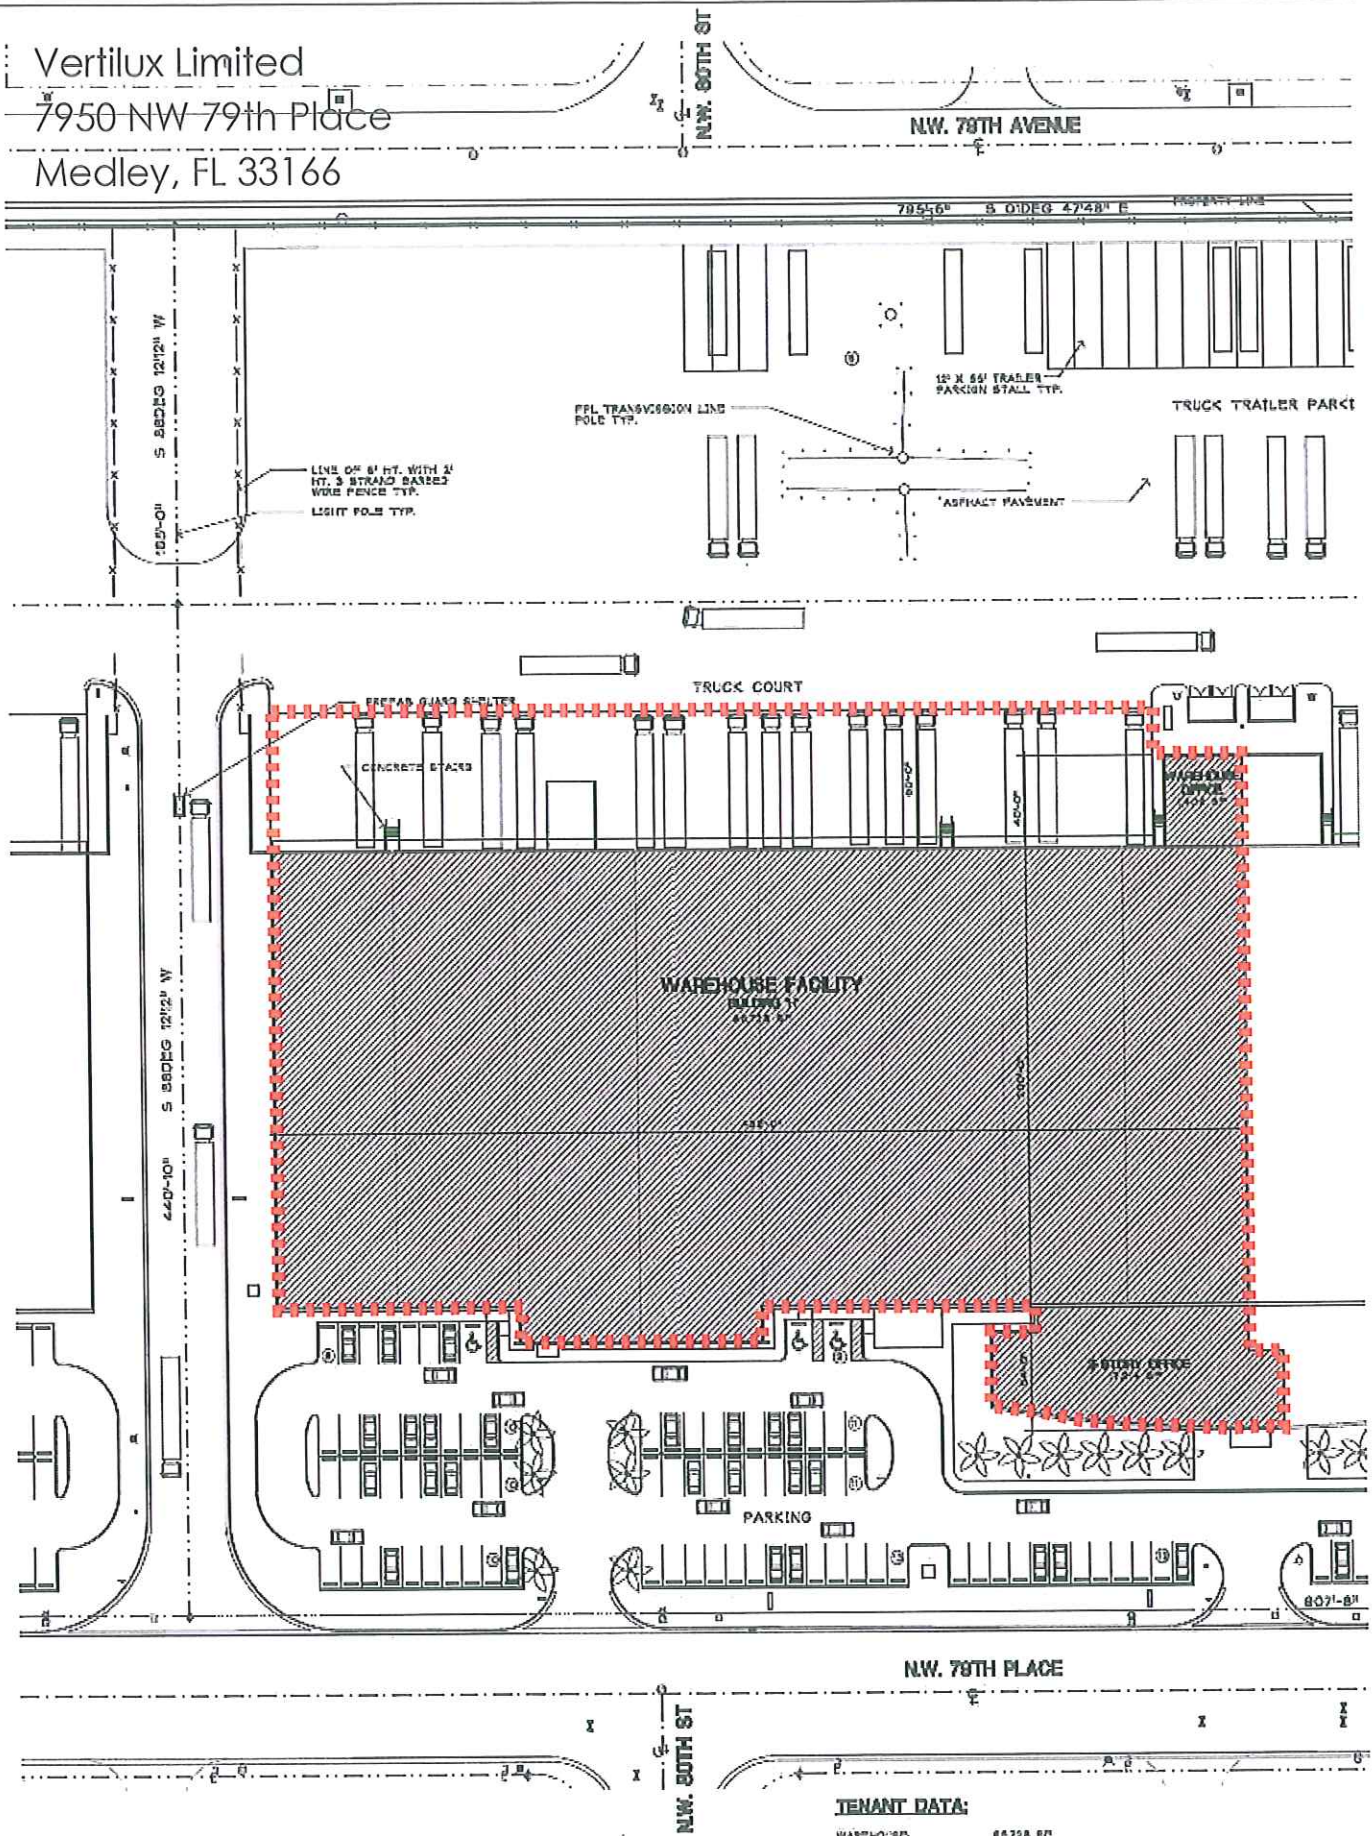

SITE PLAN
BUILDING H
130

TENANT DATA:

WAREHOUSE	66,728 SF
WAREHOUSE OFFICE	1,408 SF
BREAKROOM	1,500 SF
OFFICE (GROUND FLOOR)	5,847 SF
OFFICE (SECOND FLOOR)	11,667 SF
TOTAL:	108,650 SF