



TAX LOT 200-90

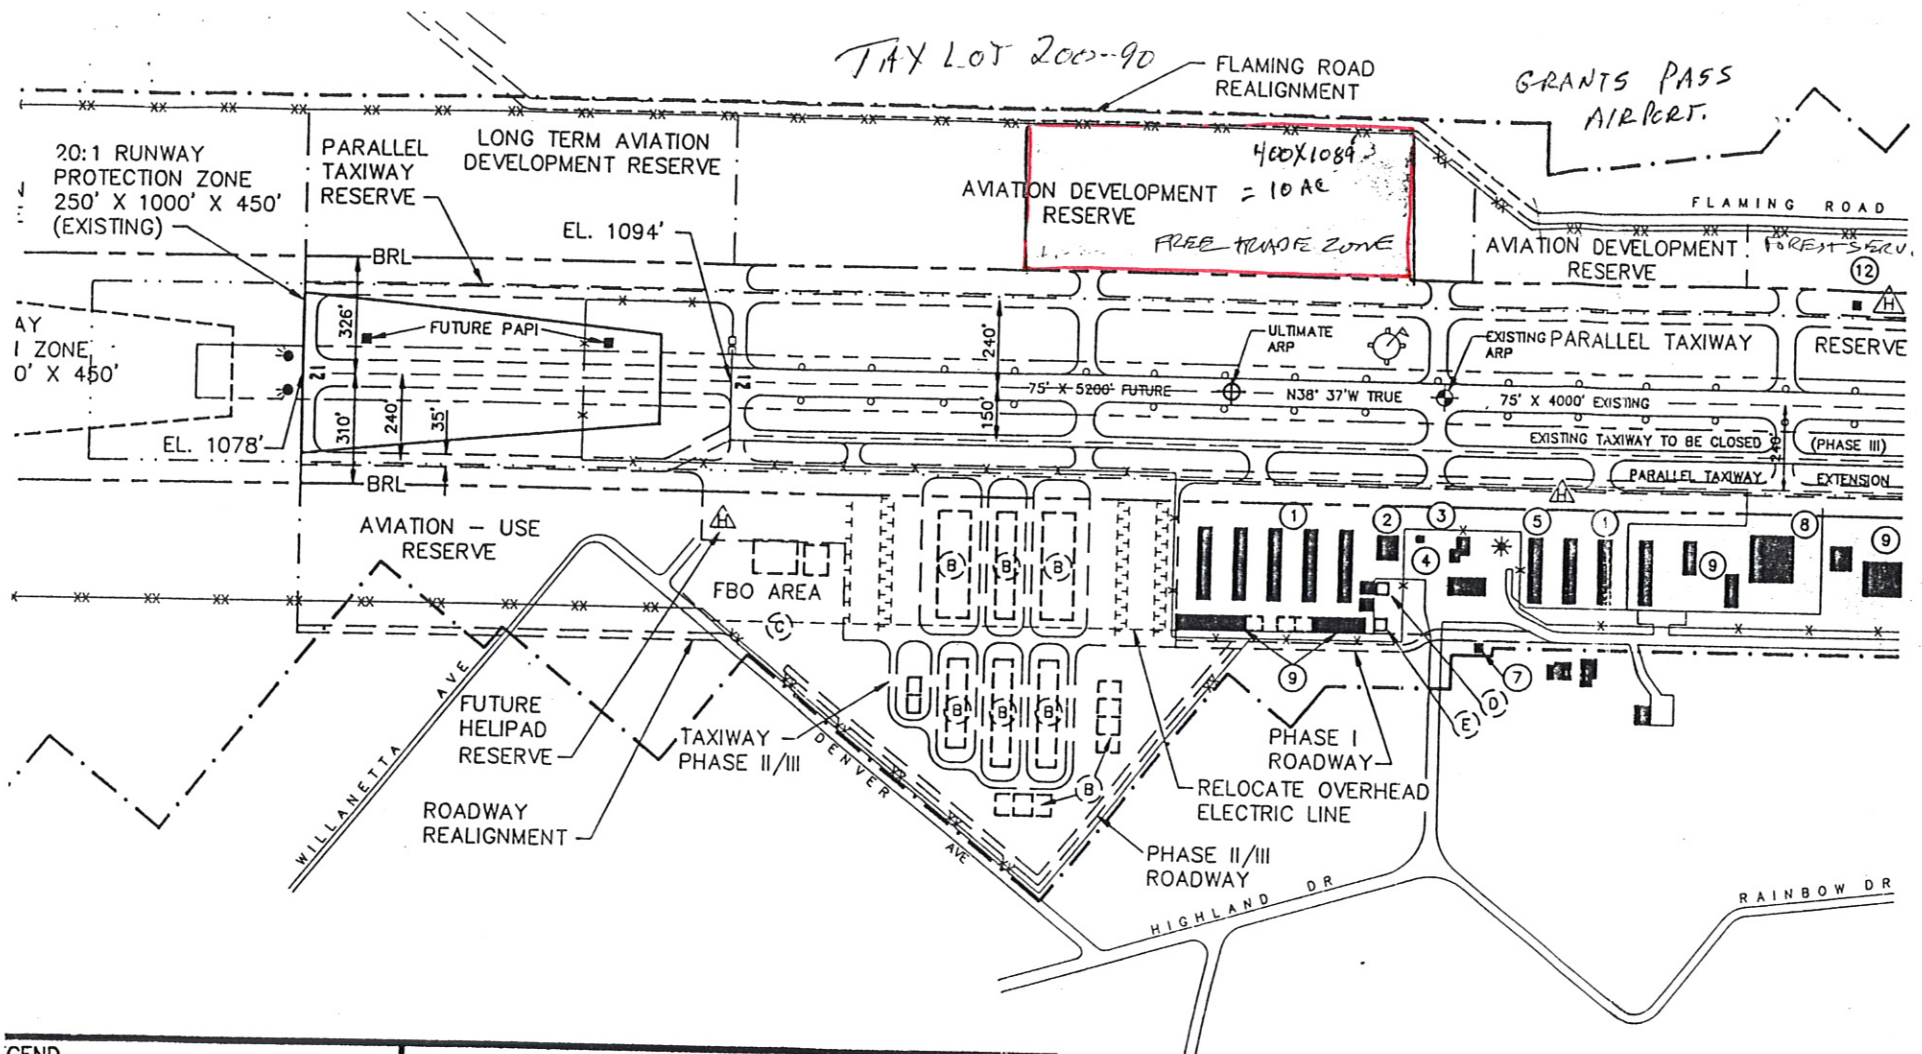

LEGEND		AIRPORT FACILITIES	
EXISTING	FUTURE		
		T-HANGARS	EXISTING (1)
		AIRCRAFT MAINTENANCE FACILITY	FUTURE (1A)
		FUEL PUMP	
		FBO	
		BEACON	
		PUMPHOUSE	
		COUNTY ANIMAL SHELTER	
		CHIEF AVIATION	

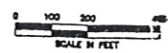

MAGNETIC DECLINATION
1731.1' E (1992 VALUE)
MAG VAR 4.2 MIN WEST

DRAFT FOR ALTERNATIVE