


ATTACHMENT 5.4
 Site Survey of
 Aviation Parkway East Site

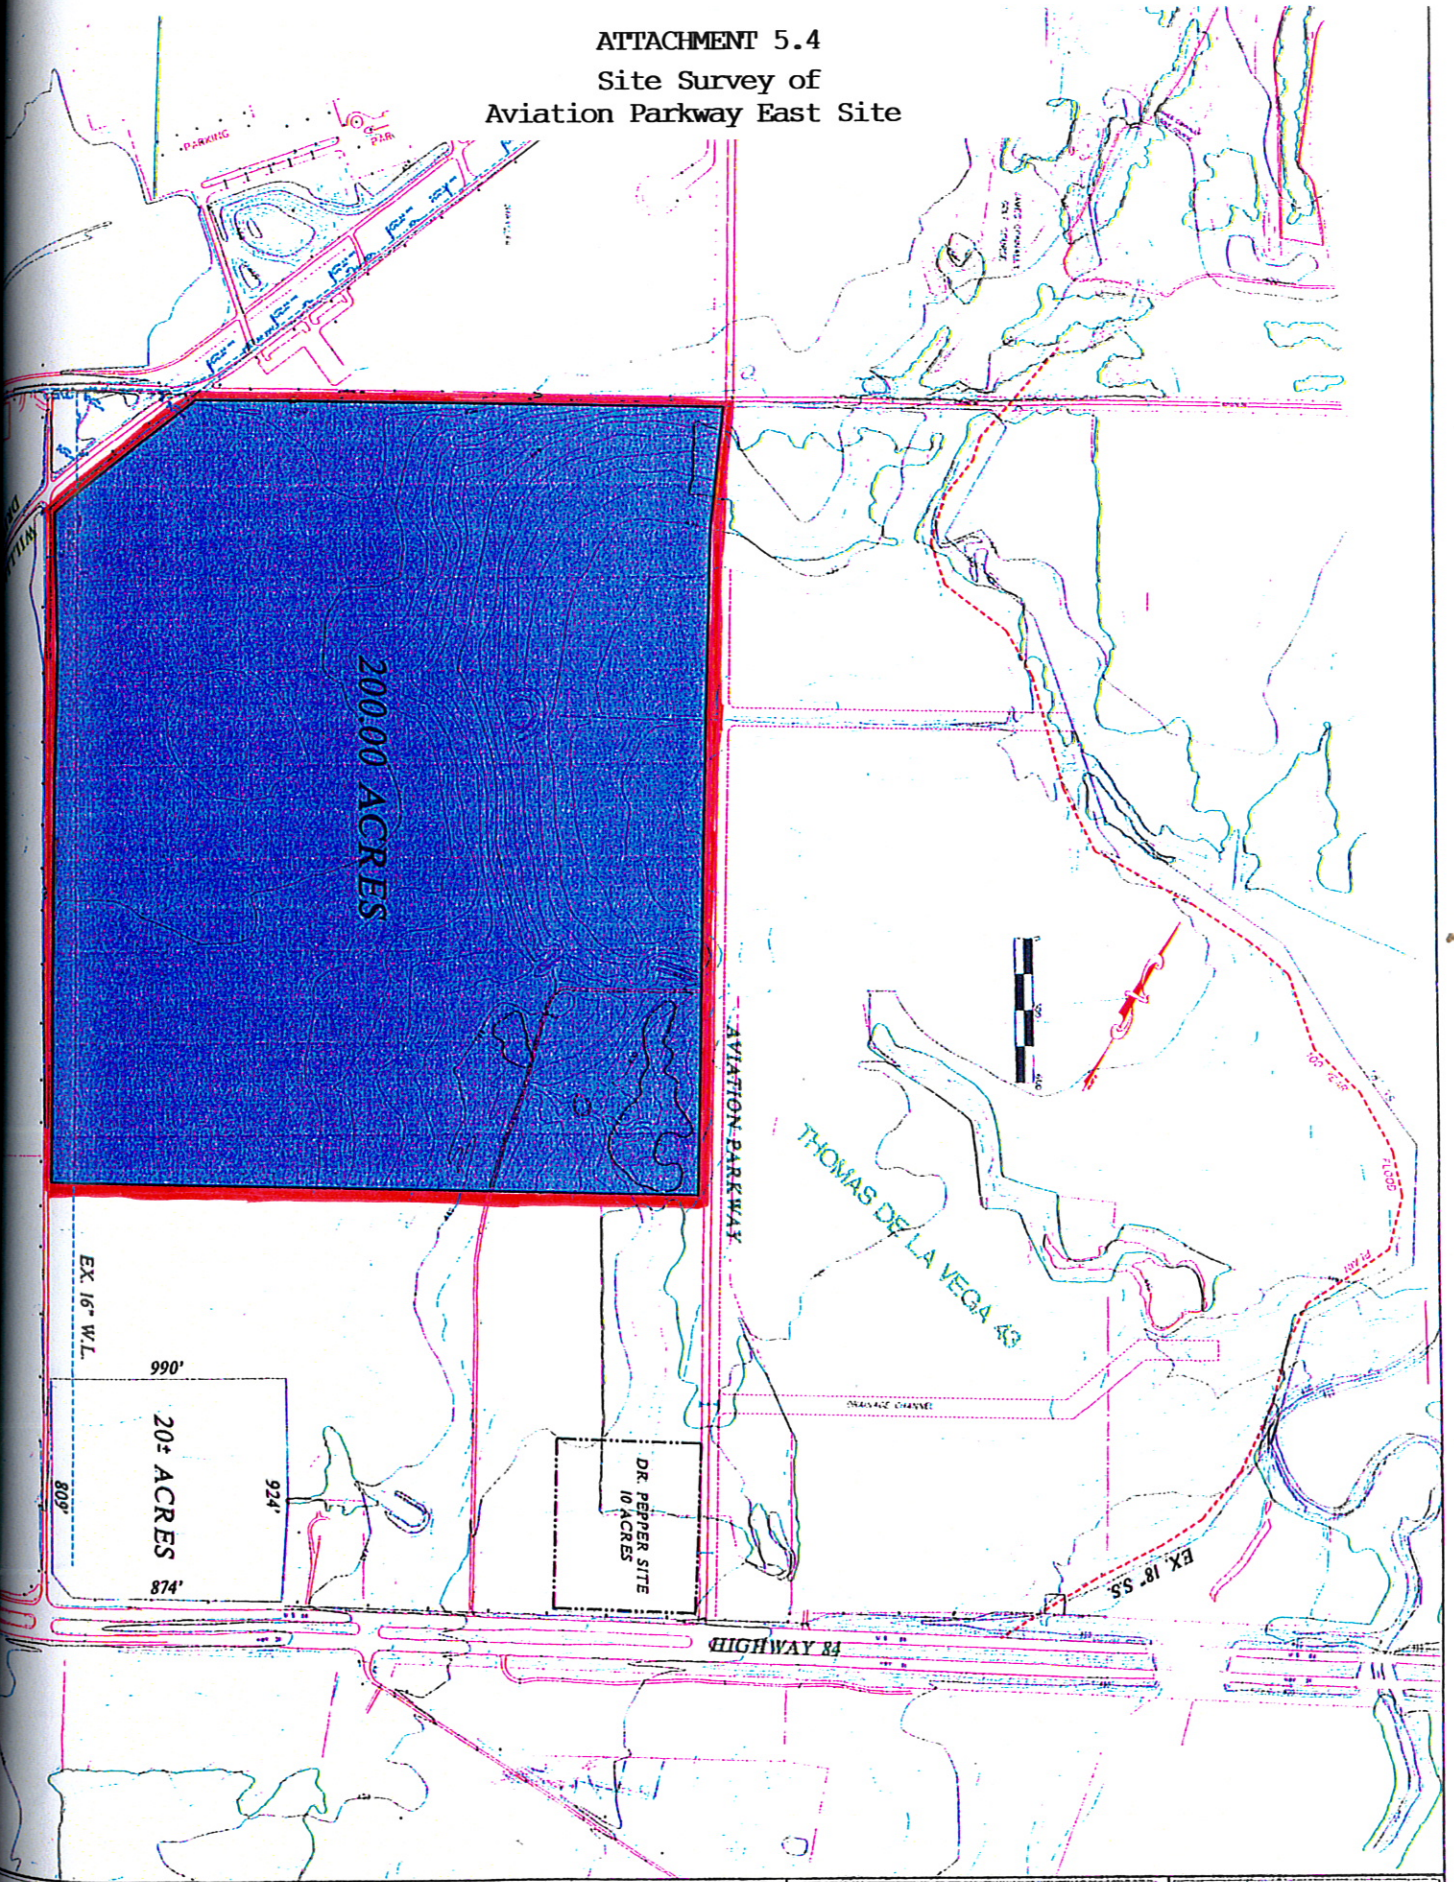

THIS DOCUMENT IS
 HELD IN TRUST FOR THE
 WACO INDUSTRIAL FOUNDATION
 AND IS NOT TO BE
 REPRODUCED OR
 TRANSMITTED IN ANY
 FORM OR BY ANY
 MEANS, ELECTRONIC
 OR MECHANICAL,
 INCLUDING PHOTOCOPYING,
 RECORDING, OR BY
 ANY INFORMATION
 STORAGE AND
 RETRIEVAL SYSTEM,
 WITHOUT THE WRITTEN
 PERMISSION OF THE
 WACO INDUSTRIAL
 FOUNDATION.

WACO INDUSTRIAL FOUNDATION
 FOREIGN TRADE ZONE

W The Wallace Group, Inc.
 Engineers • Architects • Planners • Surveyors

DESIGNED	CHECKED	DATE	FILE NAME
REV	ARC	REV	FORFEITS

PRELIMINARY SET
 FOR REVIEW ONLY

NO.	DATE	REVISIONS	BY