


MAUMEE RIVER



Pt. of BEGINNING

Scale ok

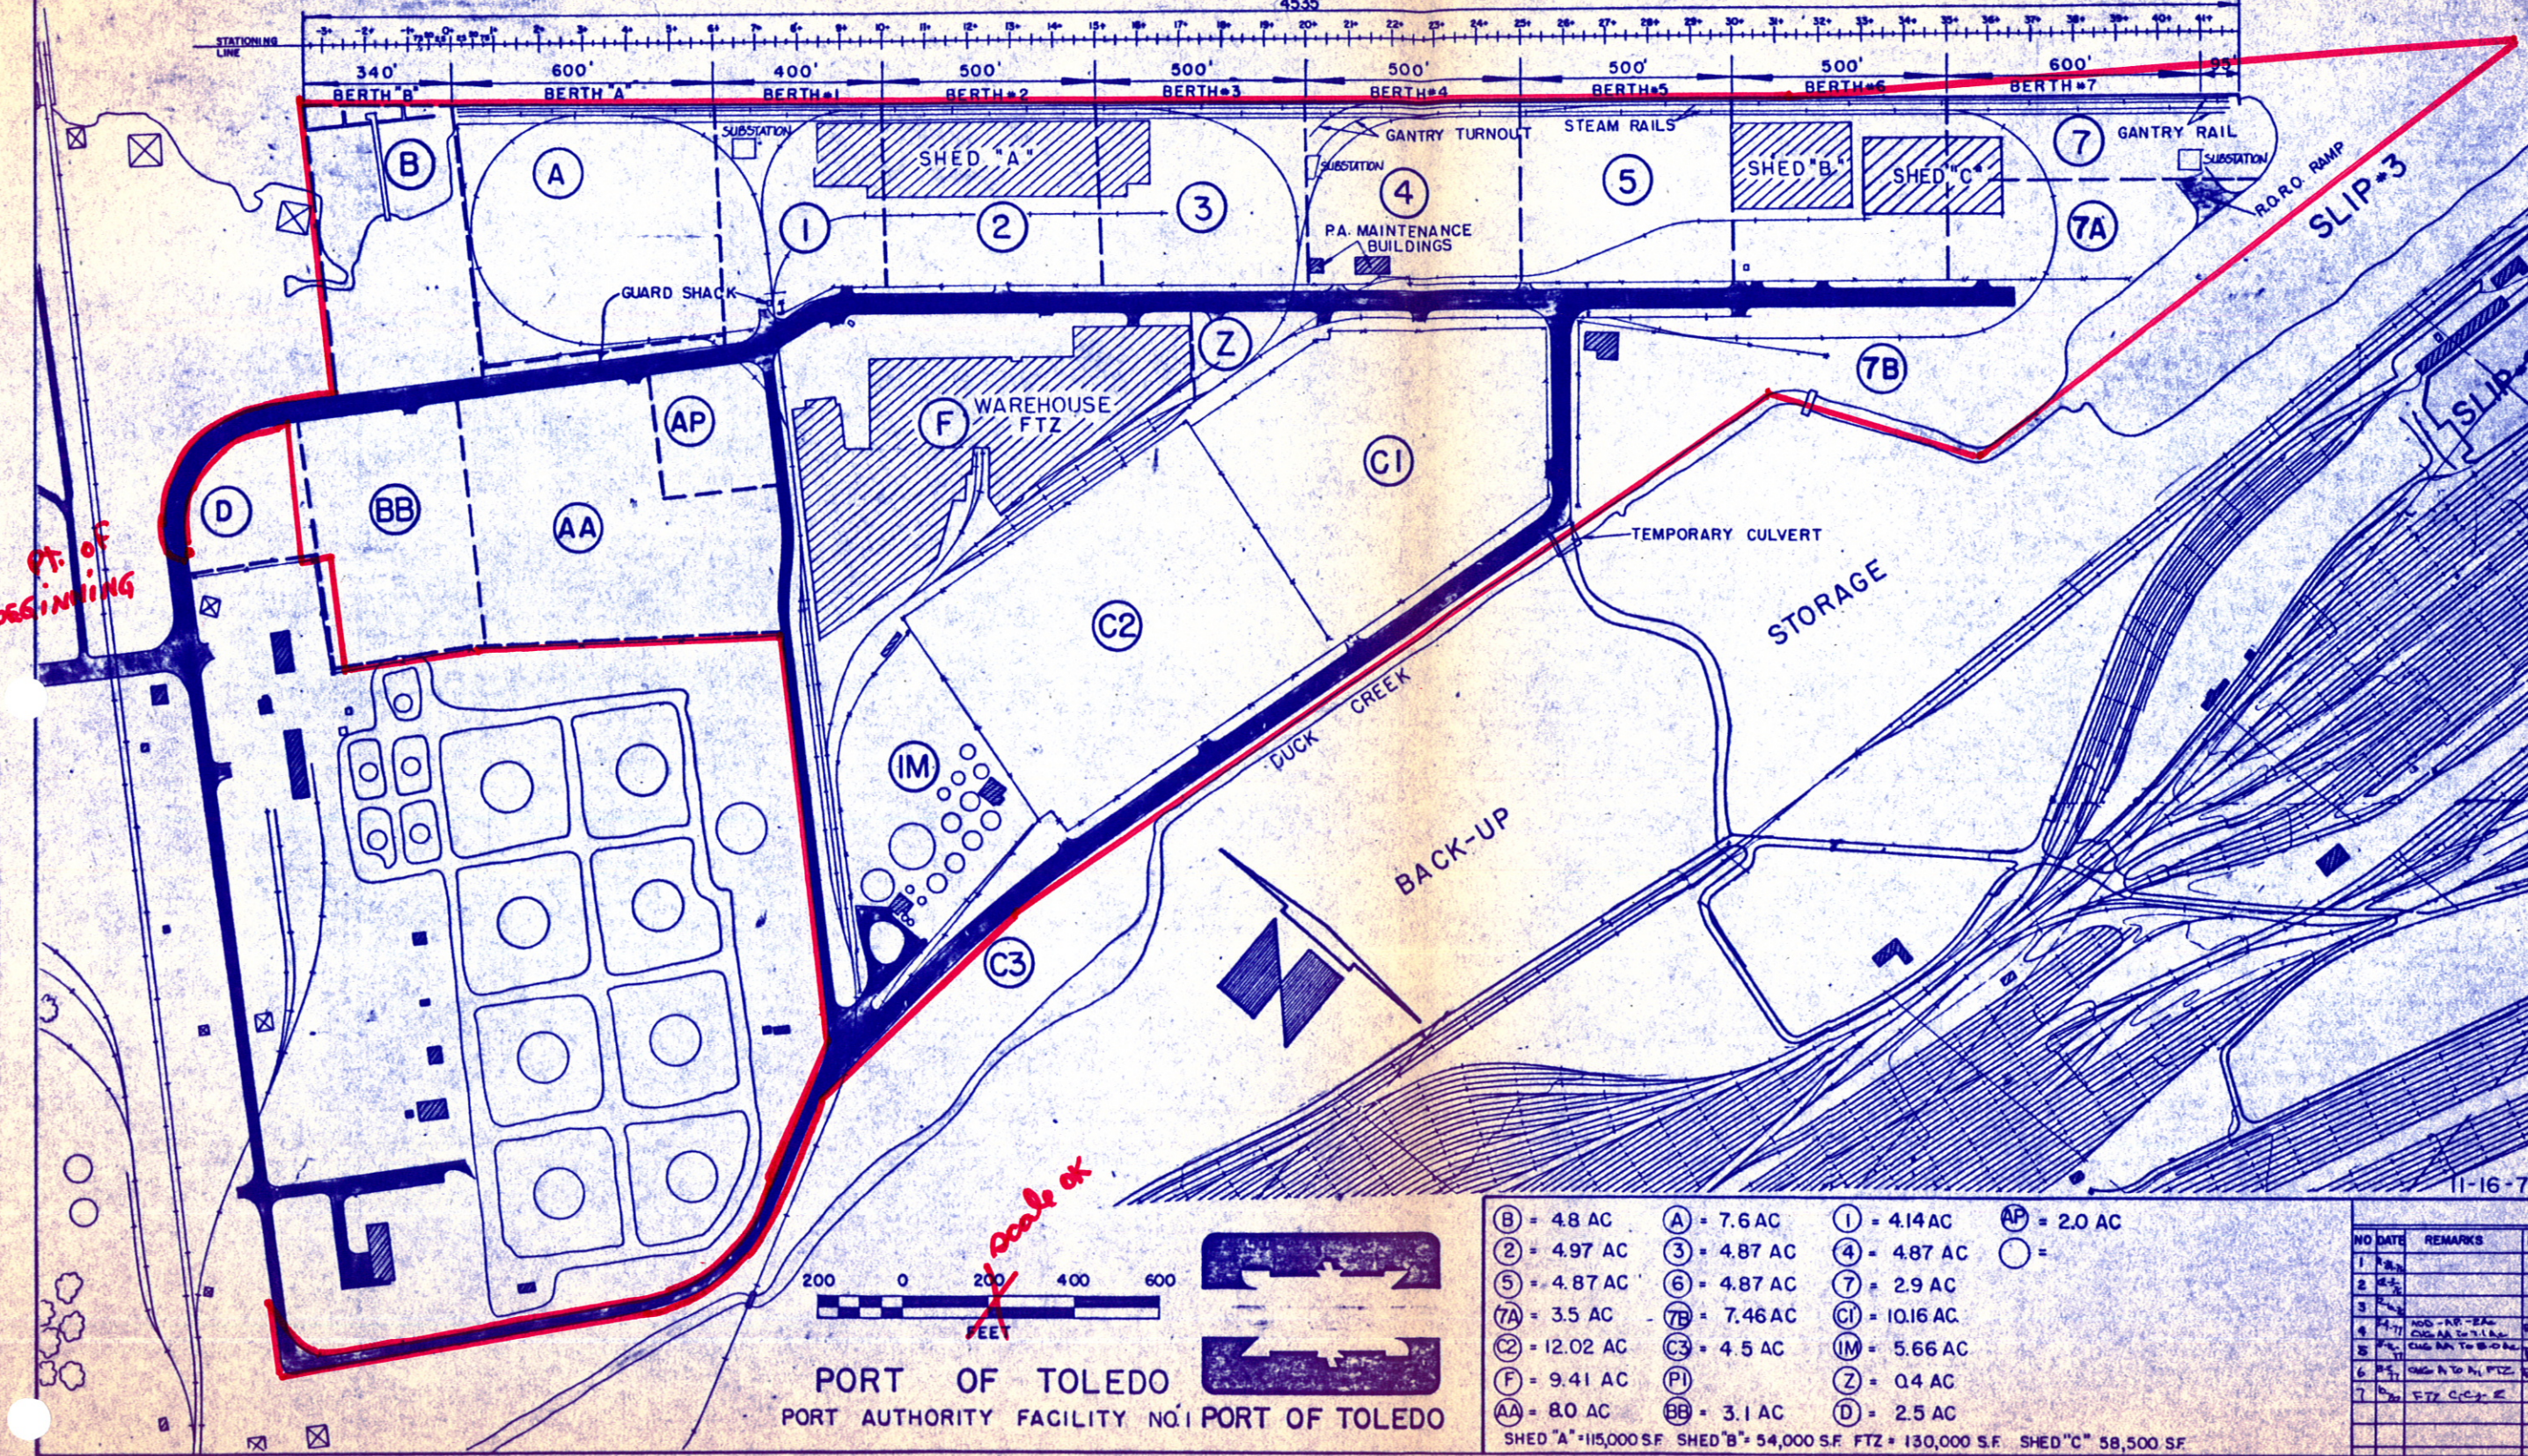

PORT OF TOLEDO  
PORT AUTHORITY FACILITY NO. 1 PORT OF TOLEDO

(B) = 4.8 AC	(A) = 7.6 AC	(I) = 4.14 AC	(AP) = 2.0 AC
(Z) = 4.97 AC	(3) = 4.87 AC	(4) = 4.87 AC	( ) =
(5) = 4.87 AC	(6) = 4.87 AC	(7) = 2.9 AC	
(7A) = 3.5 AC	(7B) = 7.46 AC	(C1) = 10.16 AC	
(C2) = 12.02 AC	(C3) = 4.5 AC	(IM) = 5.66 AC	
(F) = 9.41 AC	(PI) =	(Z) = 0.4 AC	
(AA) = 8.0 AC	(BB) = 3.1 AC	(D) = 2.5 AC	

SHED "A" = 115,000 SF SHED "B" = 54,000 SF FTZ = 130,000 S.F. SHED "C" = 58,500 SF

NO	DATE	REMARKS	BY
1			
2			
3			
4	4-77	ADD - R.R. E.A.C. CHG AA TO 7.1 AC	R.H.U.
5		CHG AA TO 8.0 AC	R.H.U.
6	8-57	CHG PI TO PI, FTZ	R.H.U.
7		FTZ C.C. E	R.H.U.

11-16-76