


Attachment I-A



NORTE

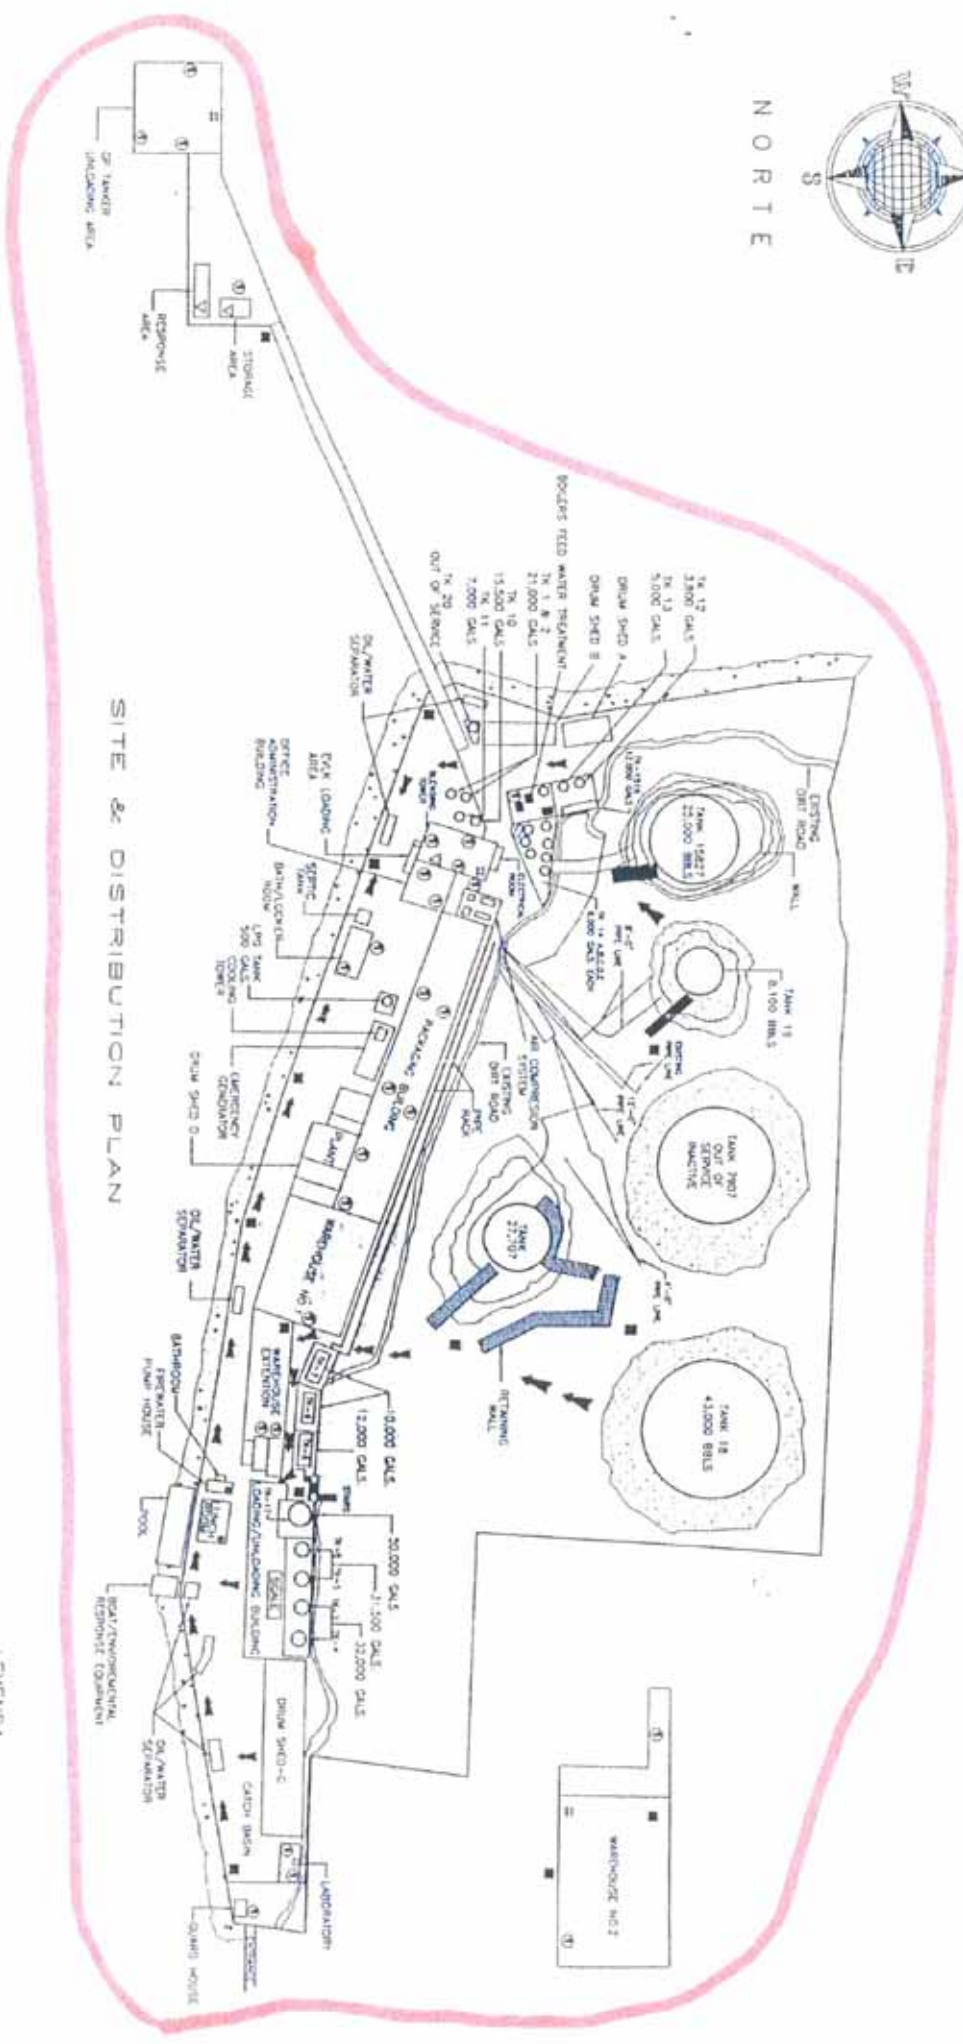

SITE & DISTRIBUTION PLAN

- LEYENDA**
- ➔ RUTA HACIA BAHIA
 - ① EXTINTORES
 - ▬ RETAINING WALL
 - ⊖ EQUIPO DE INCENDIO
 - ⊖ ESTACIONES DE INCENDIO
 - ⊖ BOILERS
 - ▽ EQUIPO DE BOMBA
 - ⊖ LAVADO DE OJOS
 - LINE
 - ⊖ TANQUES/CALORES
 - PIPE LINE

TEXACO INDUSTRIES, INC.

LUBE OIL MANUFACTURING FACILITY
GUAYANILLA, PUERTO RICO

SITE & DISTRIBUTION PLAN

SITE: 21-2004
DATE: 21-2004
SCALE: A-1 (LAYOUT)



PREPARED BY: ENGINEER ROBERTO DE ANDRADA
REGISTERED PROFESSIONAL ENGINEER IN PUERTO RICO
NO. 10,117 A-2718
TEL. 280-5298 FAX. 934-5984