


last page  
11x17

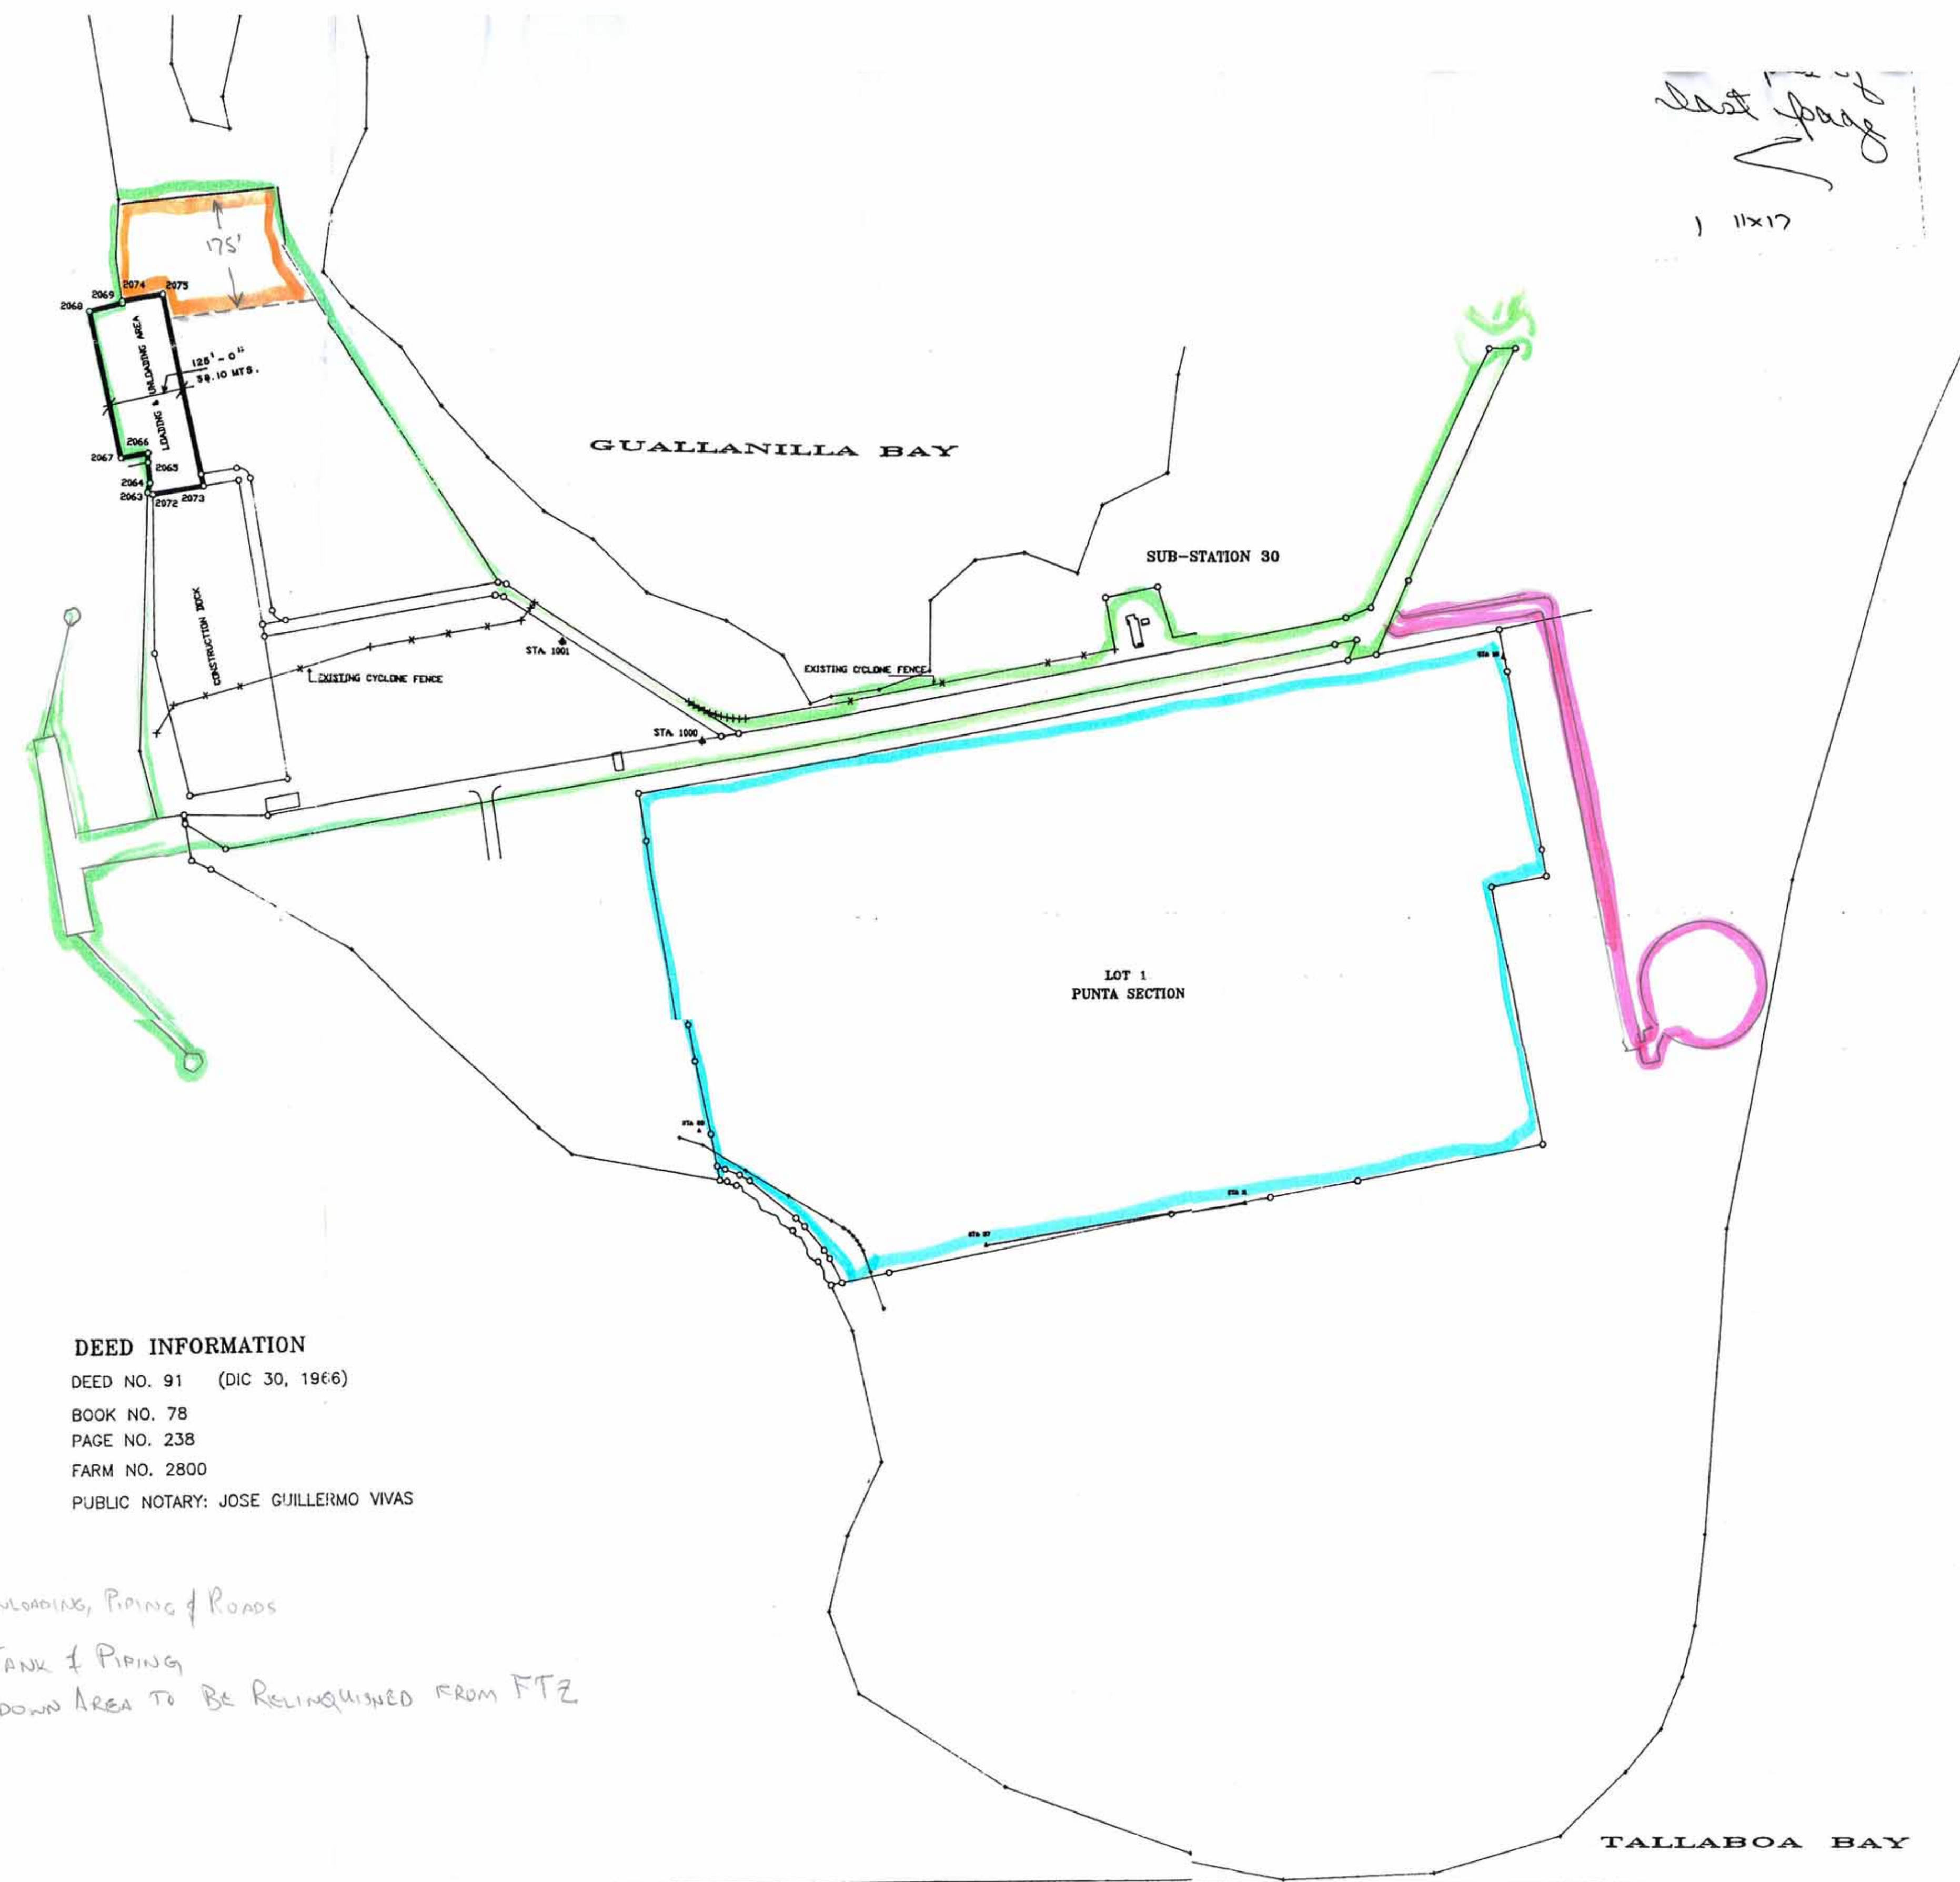

DEED INFORMATION  
DEED NO. 91 (DIC 30, 1966)  
BOOK NO. 78  
PAGE NO. 238  
FARM NO. 2800  
PUBLIC NOTARY: JOSE GUILLERMO VIVAS

- Punta Section
- Dock, Loading & Unloading, Piping & Roads
- EcoElectrica Tank & Piping
- UNDEVELOPED LAYDOWN AREA TO BE RELINQUISHED FROM FTZ

REVISIONS	DATE	BY	APPROVED BY:

<p><b>UNION CARBIDI CARIBE INC.</b></p> <p>ROAD EASEMENTS AREA FOR PEERLESS OILCHEMICAL INC., ON REMNANT PARCEL "A"</p>	SUB MITED BY:  GED SENS P.O. BOX 10
---	--

FTZ-163A Boundary Modification - 1-2-02